


Existing signs

Inchmarlo Road

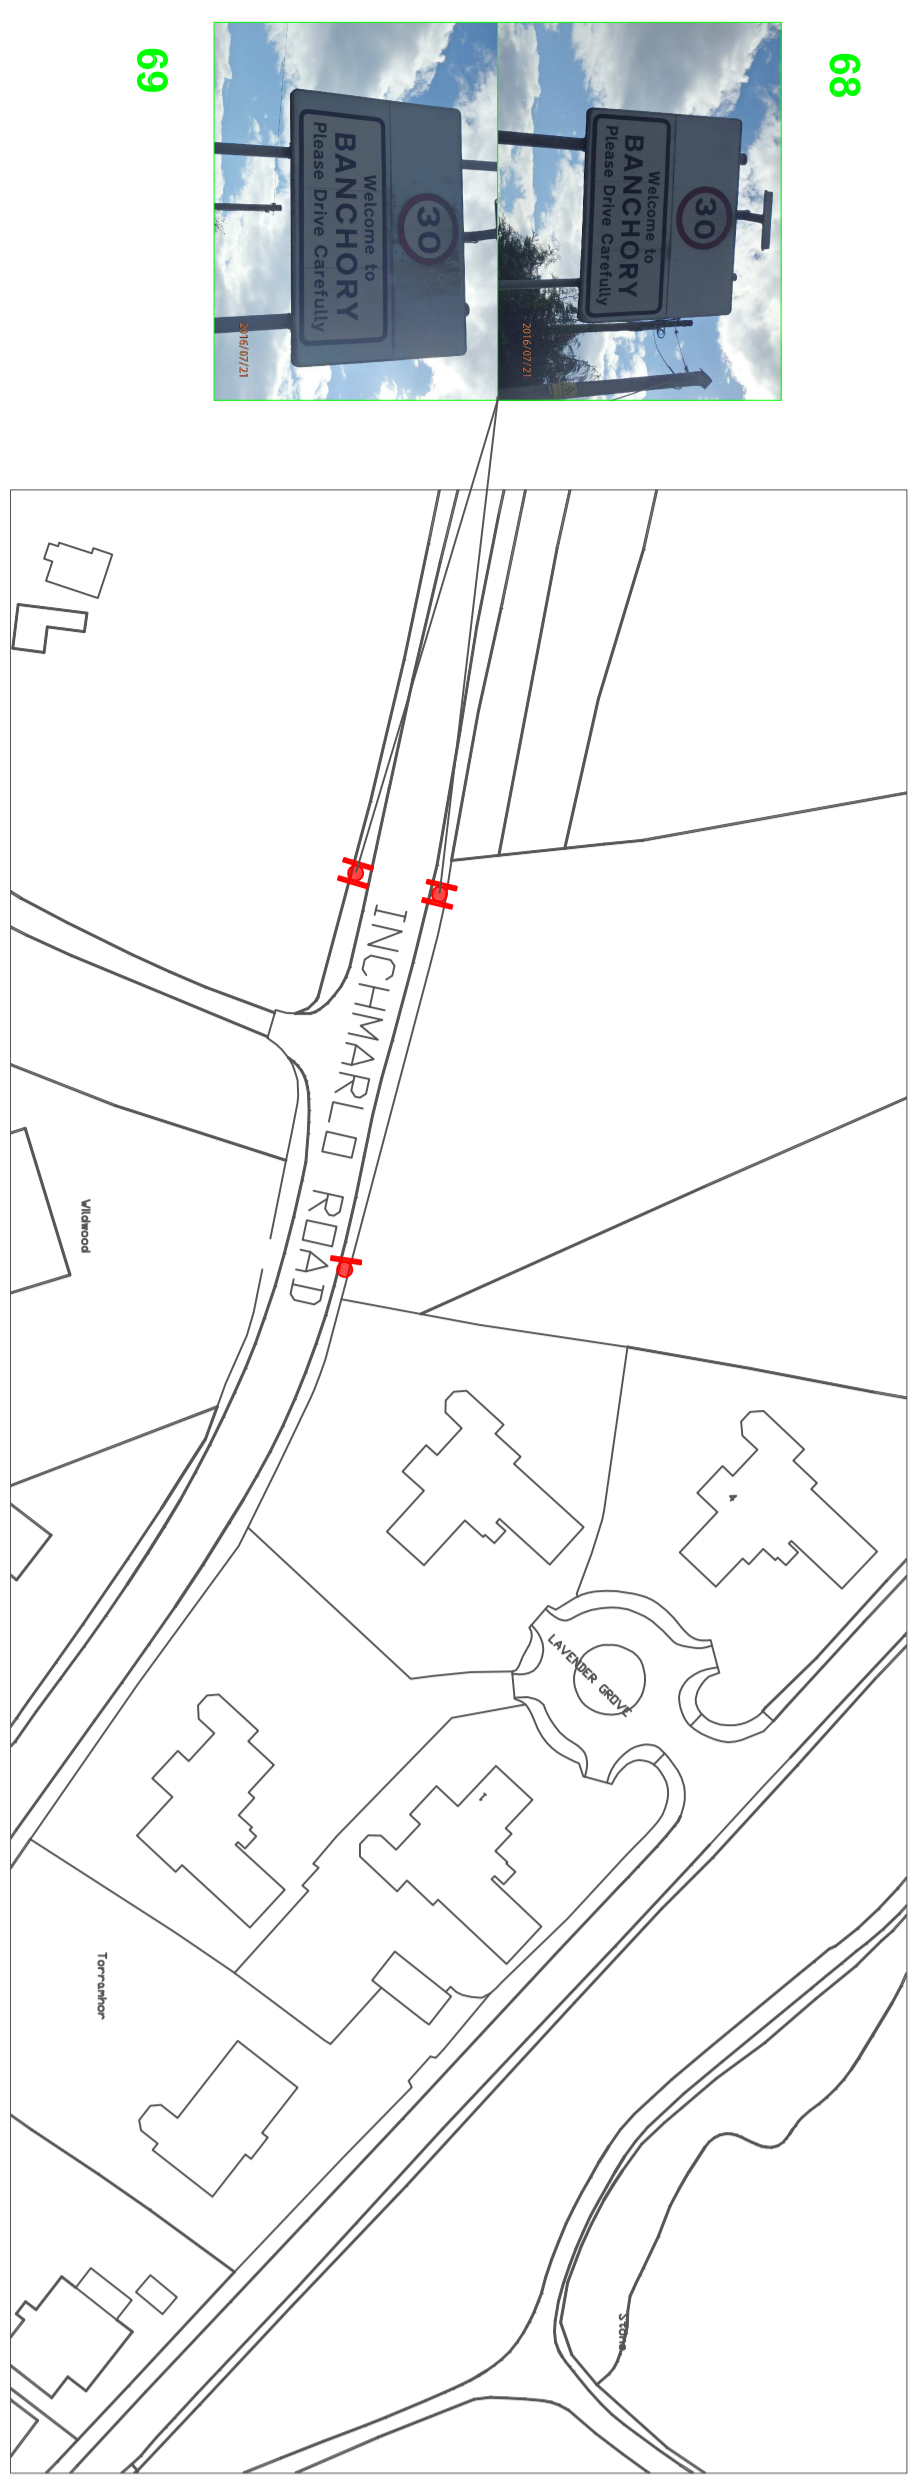

Hill of Banchoy East & A93



- xx** = Sign to be REMOVED
- xx** = Sign to be CLEANED
- xx** = Sign to be REPLACED
- xx** = Sign to be RETAINED

SCALE 1:1,000